

STATE OF CALIFORNIA - DEPARTMENT OF TRANSPORTATION  
**St. Gobans**

Dist	COUNTY	ROUTE	POST MILES TOTAL PROJECT	SHEET No.	TOTAL SHEETS
08	SBd	60	R7.3/R10.0		

REGISTERED CIVIL ENGINEER DATE \_\_\_\_\_

PLANS APPROVAL DATE \_\_\_\_\_

THE STATE OF CALIFORNIA OR ITS OFFICERS OR AGENTS SHALL NOT BE RESPONSIBLE FOR THE ACCURACY OR COMPLETENESS OF SCANNED COPIES OF THIS PLAN SHEET.



ALL DIMENSIONS ARE IN FEET UNLESS OTHERWISE SHOWN


**LAYOUT**  
 SCALE: 1"=50'  
**L-3**

DATE PLOTTED => 18-AUG-2017  
 TIME PLOTTED => 08:50



STATE OF CALIFORNIA - DEPARTMENT OF TRANSPORTATION  
**St. Gobans**

Dist	COUNTY	ROUTE	POST MILES TOTAL PROJECT	SHEET No.	TOTAL SHEETS
08	SBd	60	R7.3/R10.0		
REGISTERED CIVIL ENGINEER		DATE			
PLANS APPROVAL DATE					
<small>THE STATE OF CALIFORNIA OR ITS OFFICERS OR AGENTS SHALL NOT BE RESPONSIBLE FOR THE ACCURACY OR COMPLETENESS OF SCANNED COPIES OF THIS PLAN SHEET.</small>					

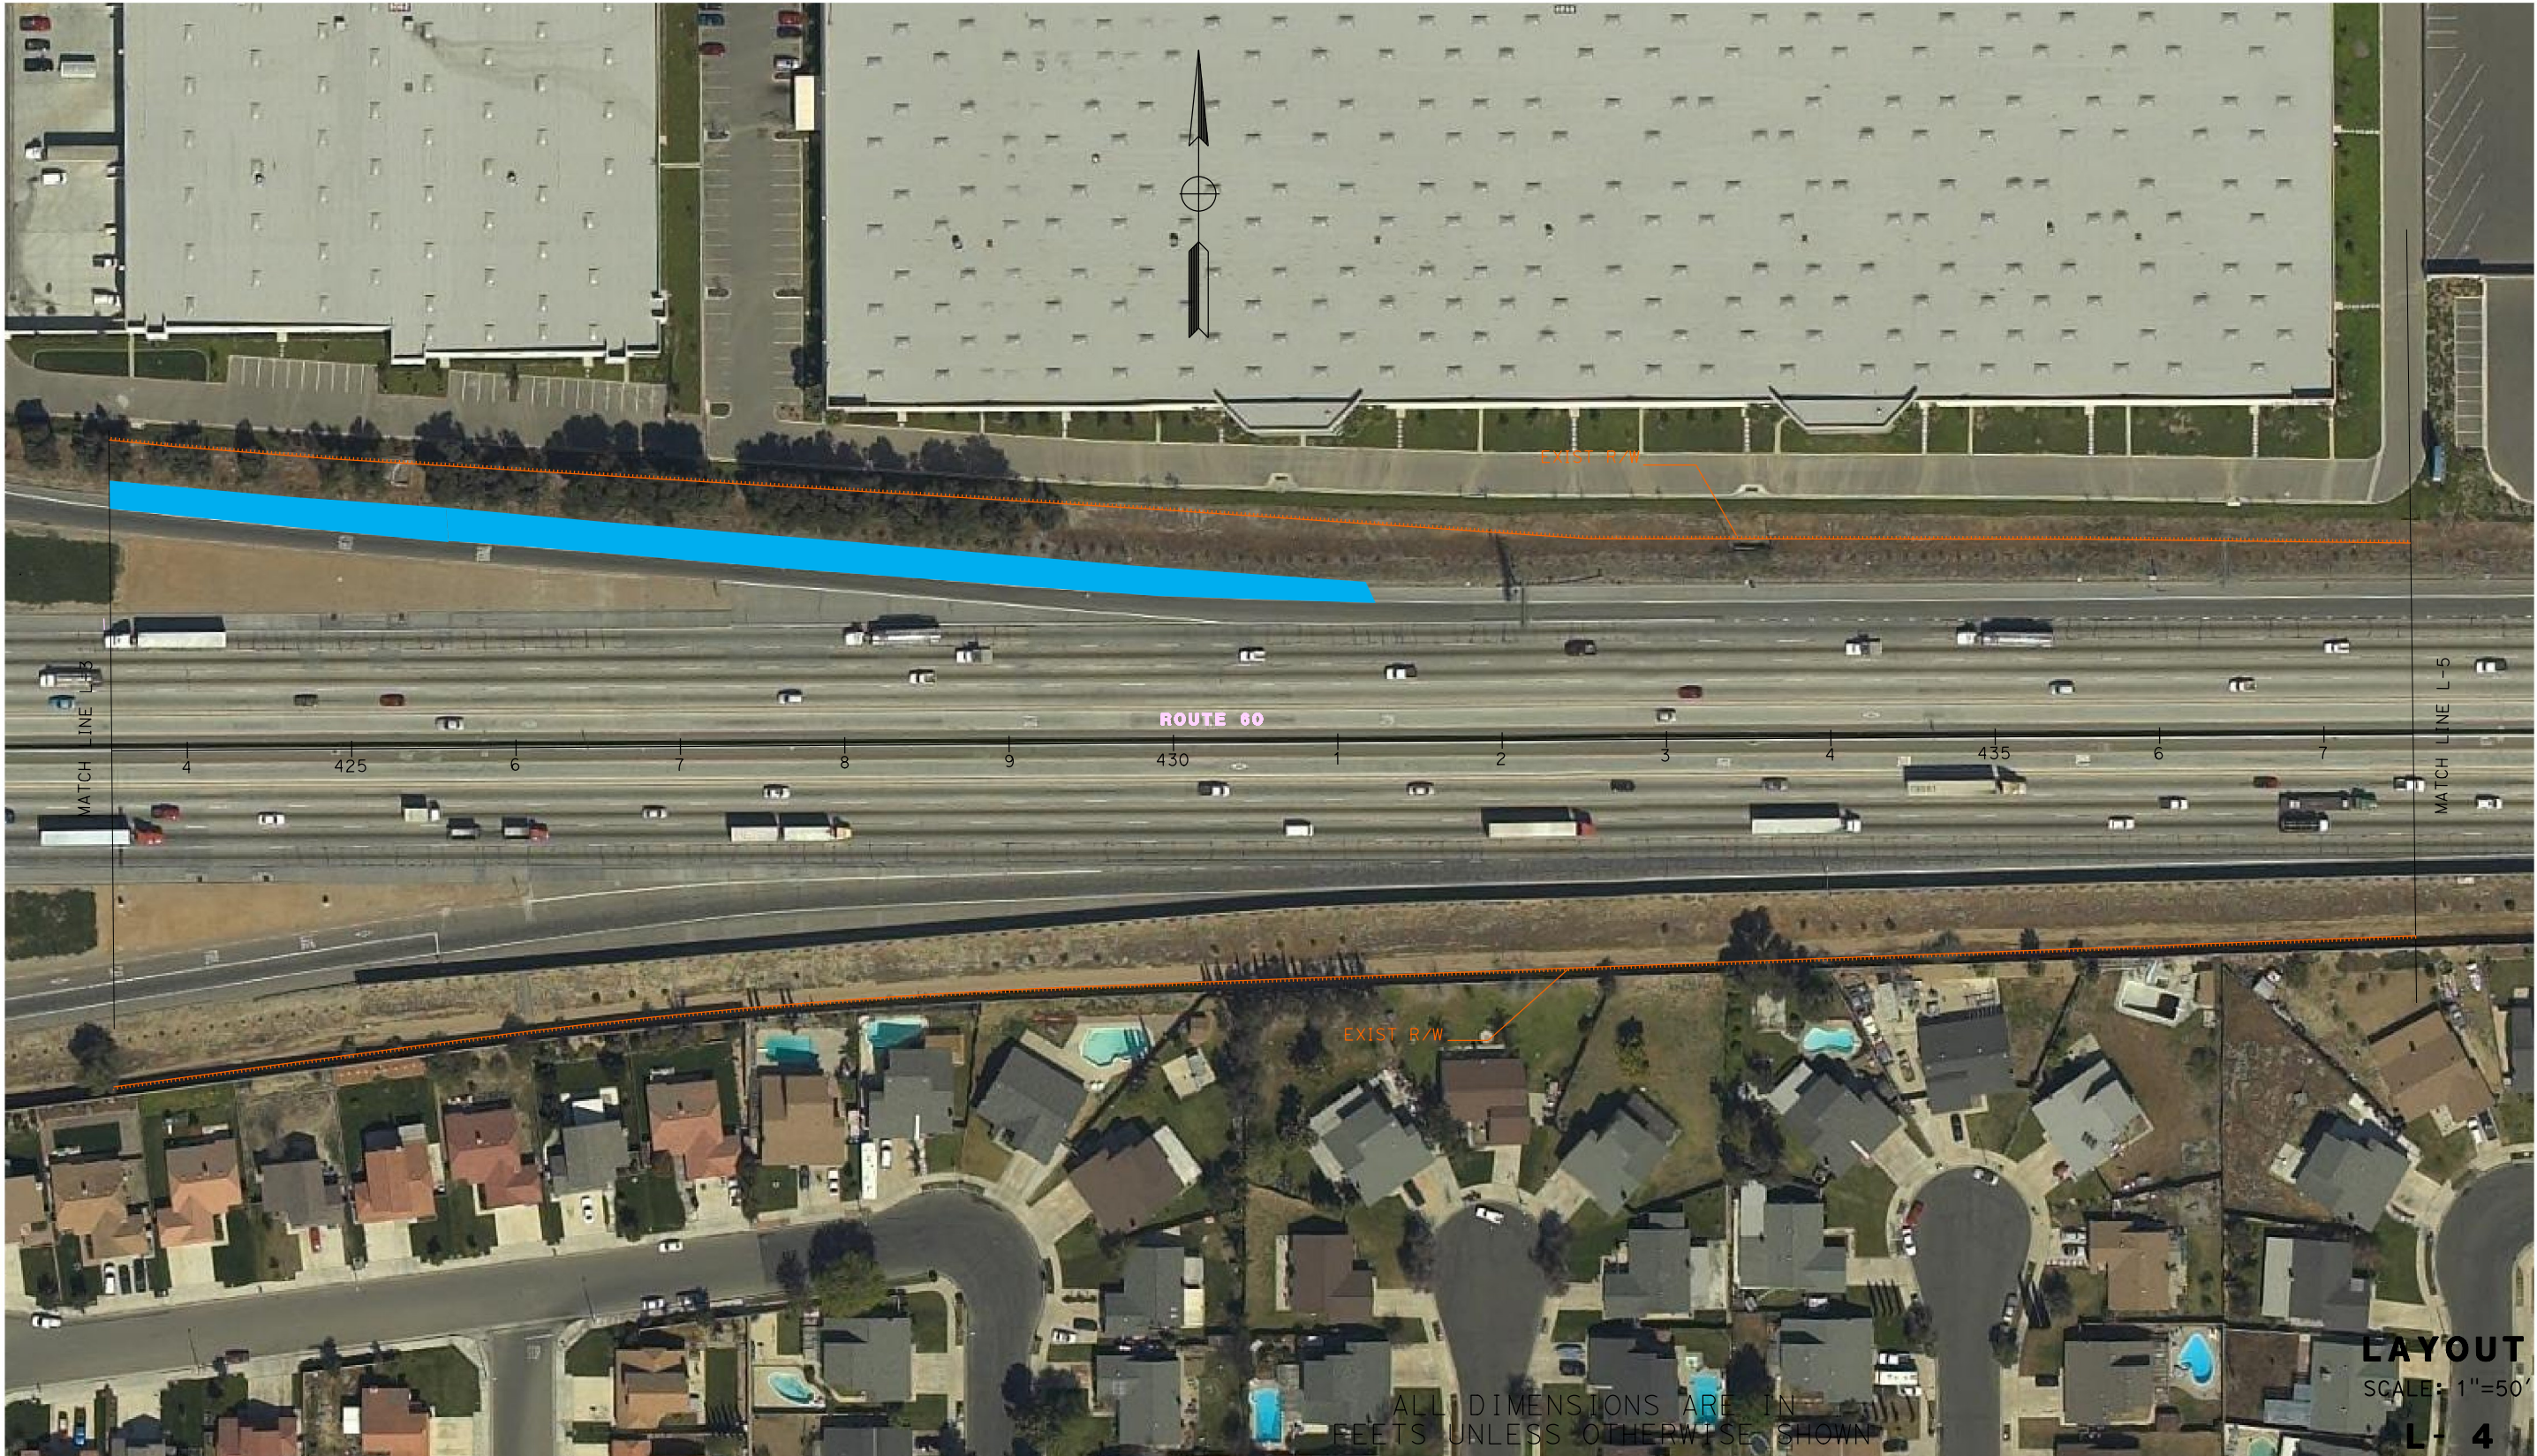

ALL DIMENSIONS ARE IN FEET UNLESS OTHERWISE SHOWN

**LAYOUT**  
 SCALE: 1"=50'  
**L-4**

DATE PLOTTED => 18-AUG-2017  
 TIME PLOTTED => 08:52