

Dist	COUNTY	ROUTE	POST MILES TOTAL PROJECT	SHEET No.	TOTAL SHEETS
08	SBd	60	R7.3/R10.0		
REGISTERED CIVIL ENGINEER			DATE		
PLANS APPROVAL DATE					
<small>THE STATE OF CALIFORNIA OR ITS OFFICERS OR AGENTS SHALL NOT BE RESPONSIBLE FOR THE ACCURACY OR COMPLETENESS OF SCANNED COPIES OF THIS PLAN SHEET.</small>					



STATE OF CALIFORNIA - DEPARTMENT OF TRANSPORTATION  
**St. Gobans**  
 FUNCTIONAL SUPERVISOR  
 CALCULATED-DESIGNED BY  
 CHECKED BY  
 REVISED BY  
 DATE REVISED

ALL DIMENSIONS ARE IN FEET UNLESS OTHERWISE SHOWN

**LAYOUT**  
SCALE: 1"=50'  
**L-9**

LAST REVISION 00-00-00     
 DATE PLOTTED => 18-AUG-2017     
 TIME PLOTTED => 09:04

STATE OF CALIFORNIA - DEPARTMENT OF TRANSPORTATION  
**St. Gobans**


FUNCTIONAL SUPERVISOR  
 CALCULATED-DESIGNED BY  
 CHECKED BY  
 REVISED BY  
 DATE REVISED

Dist	COUNTY	ROUTE	POST MILES TOTAL PROJECT	SHEET No.	TOTAL SHEETS
08	SBd	60	R7.3/R10.0		

REGISTERED CIVIL ENGINEER DATE

PLANS APPROVAL DATE

THE STATE OF CALIFORNIA OR ITS OFFICERS OR AGENTS SHALL NOT BE RESPONSIBLE FOR THE ACCURACY OR COMPLETENESS OF SCANNED COPIES OF THIS PLAN SHEET.

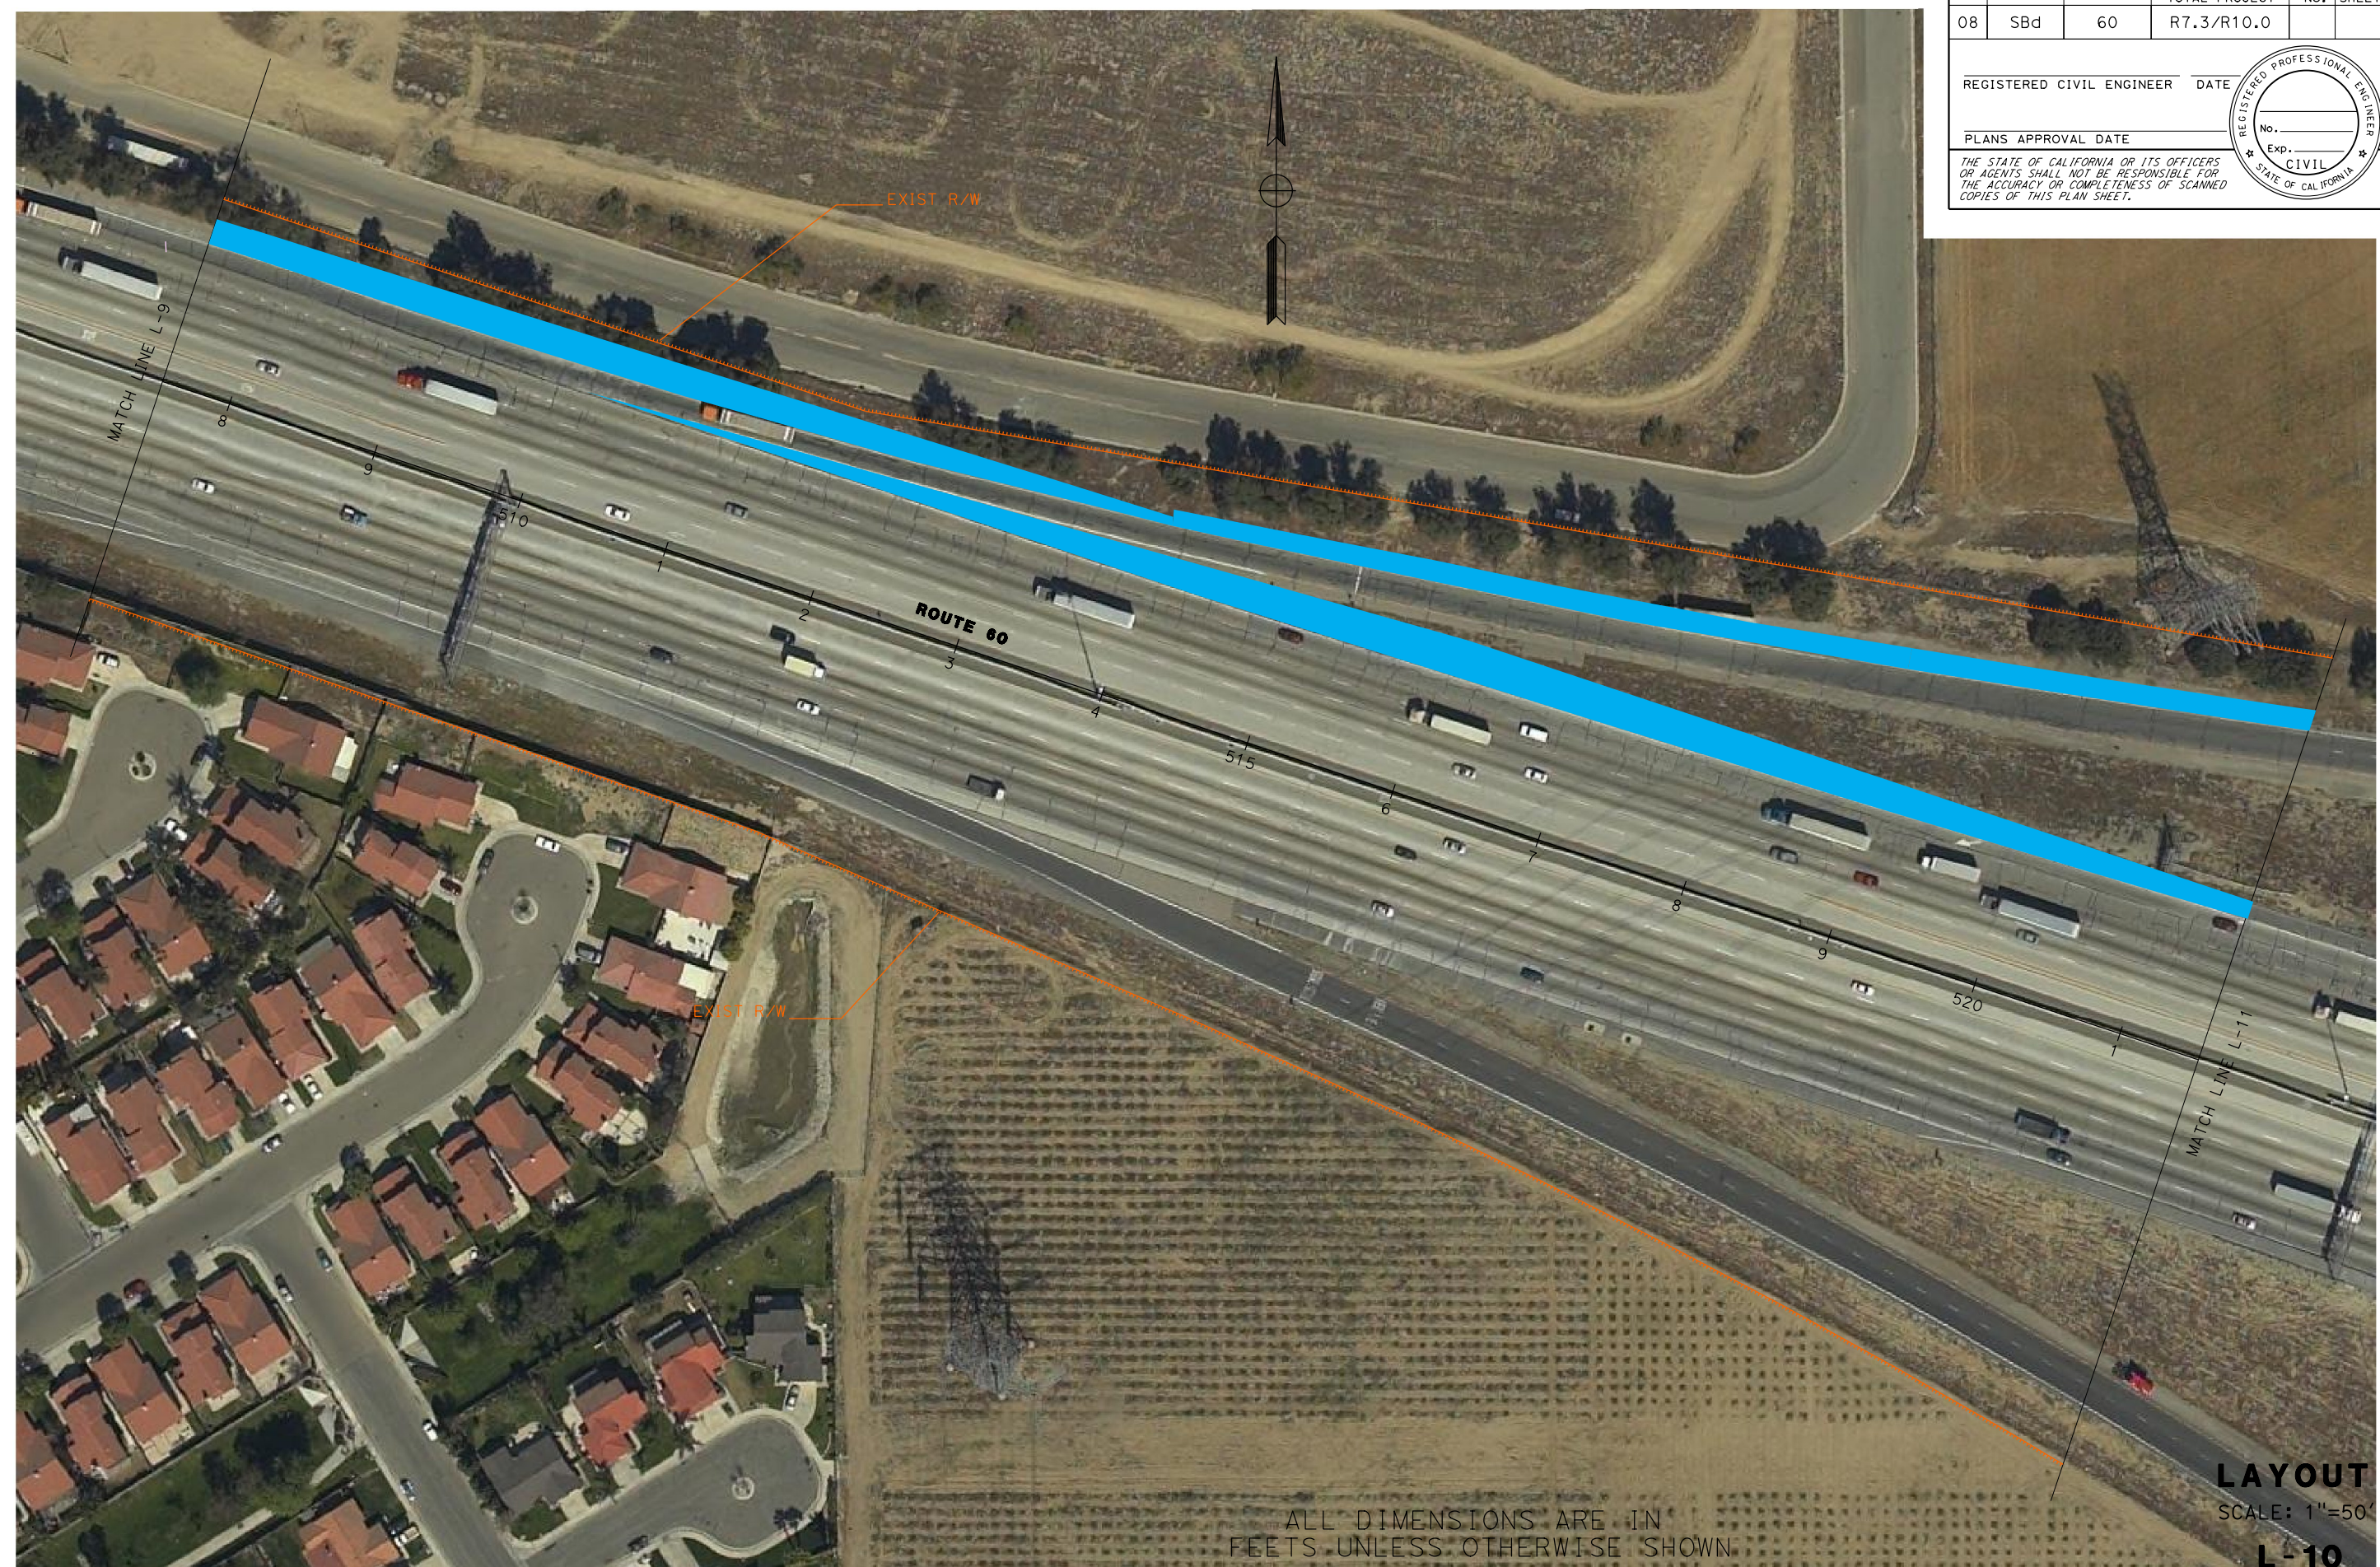

ALL DIMENSIONS ARE IN FEET UNLESS OTHERWISE SHOWN

**LAYOUT**  
 SCALE: 1"=50'  
**L-10**

DATE PLOTTED => 18-AUG-2017  
 TIME PLOTTED => 09:06